




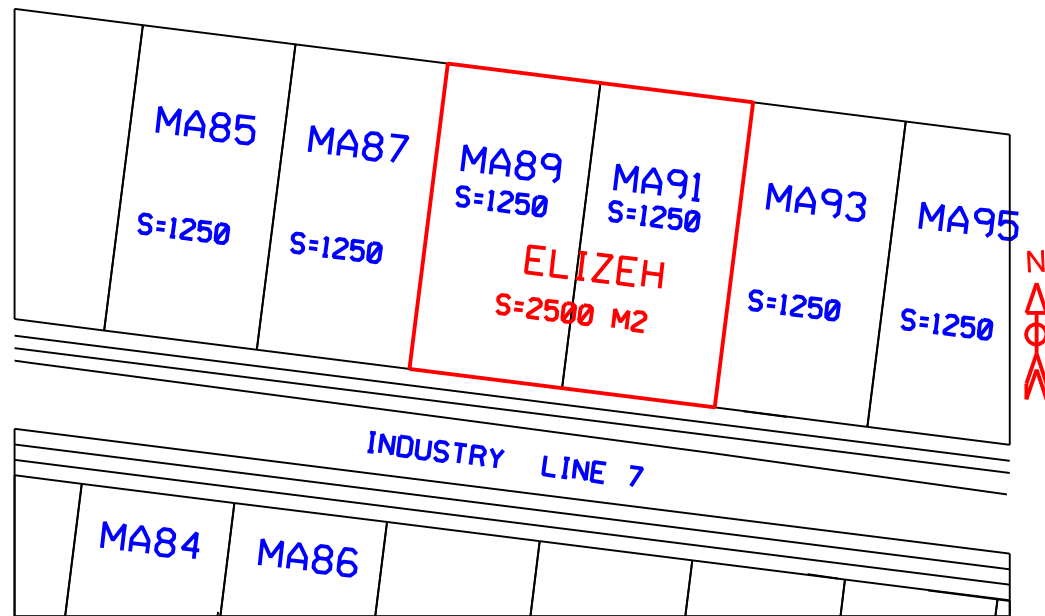

ELIZEH LOCATION MAP

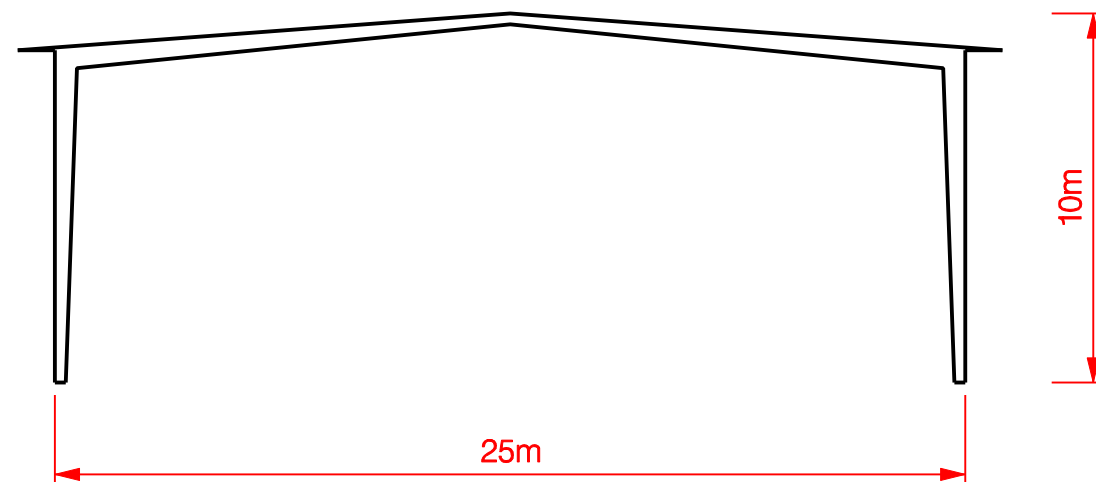

TYPICAL FRAME STRUCTURE

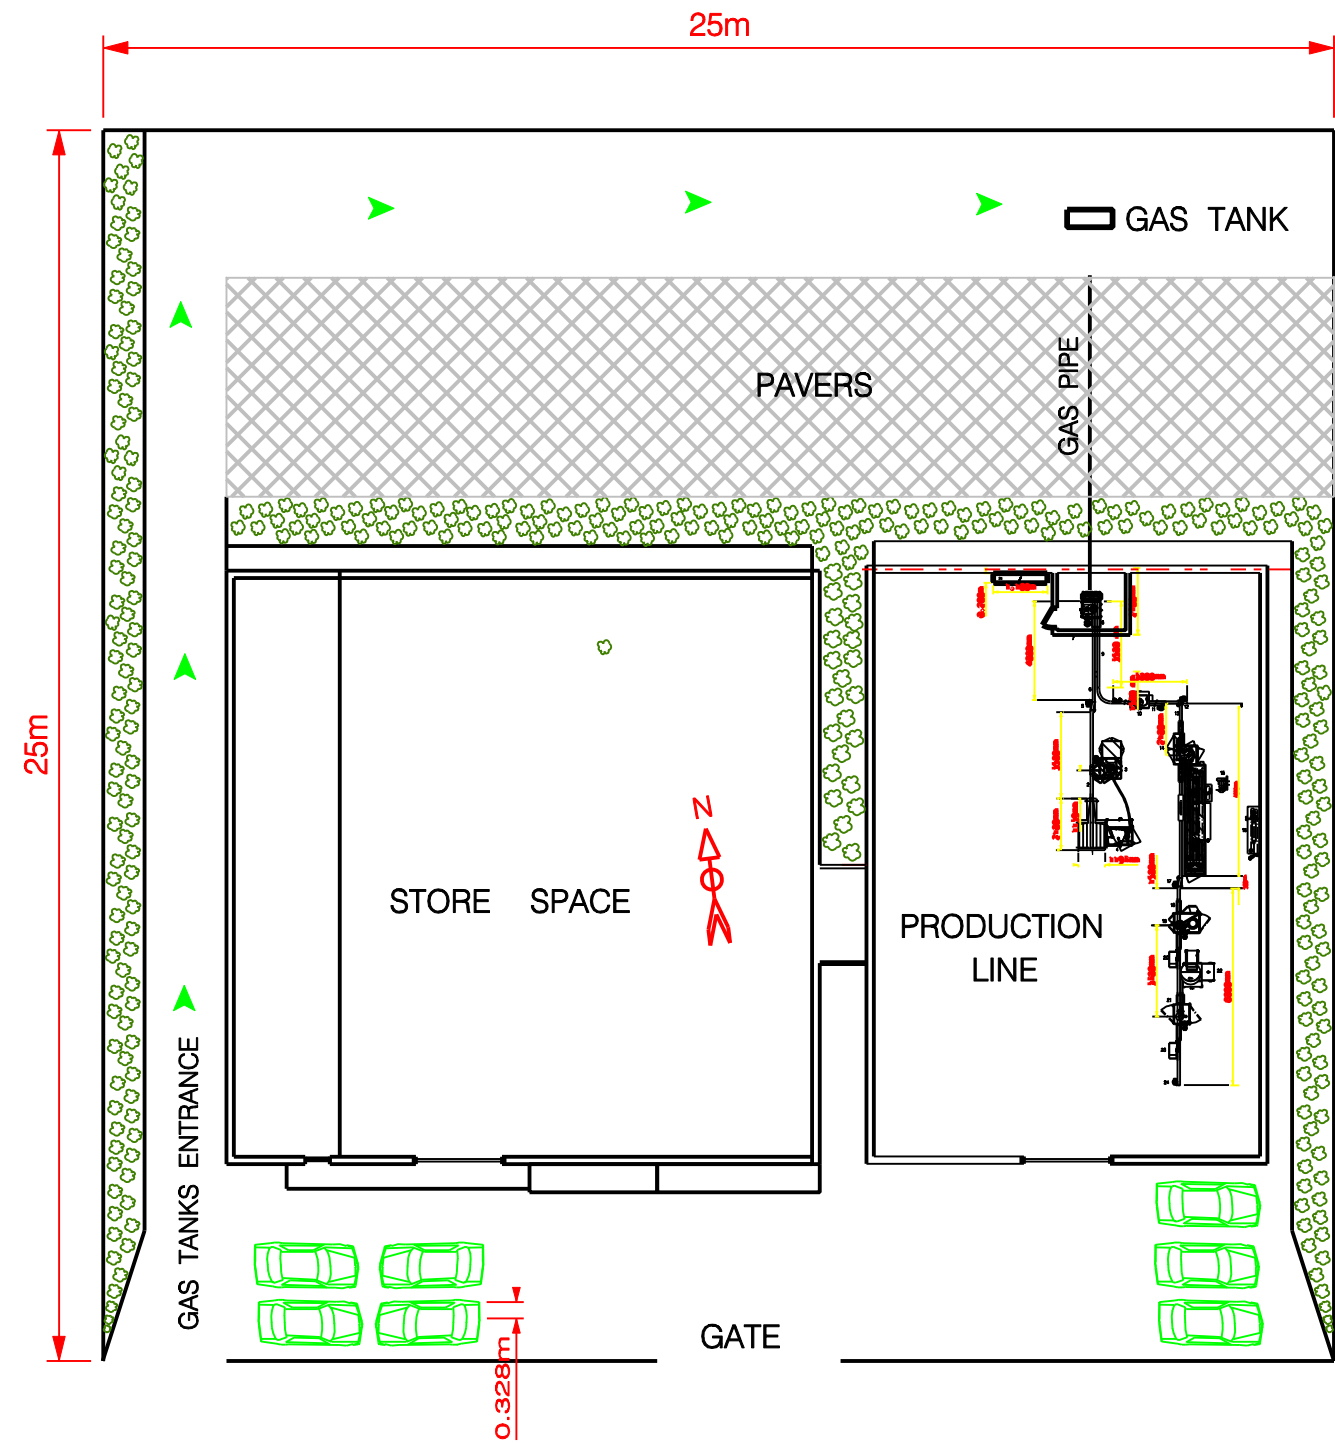

ELIZEH SITE PLAN

TOTAL M ²	BALCONY M ²	PARKING M ²	SERVICES M ²	KITCHEN M ²	OFFICE M ²	STORE M ²	FACTORY M ²	USAGE
878.50		67.50	19.00	44.00	21.85	523.70	270.00	GROUND
434.80	52.80		8.40		44.30	329.30		HALF FLOOR
1313.30	52.80	67.50	27.40	44.00	66.15	853.00	270.00	TOTAL

KISH PARS ASSOCIATES

CLIENT : ELIZEH PERFUME INDUSTRY

ARCHITECTURE : KISH PARS ASSO.

STRUCTURE : KISH PARS ASSO.

UTILITIES : KISH PARS ASSO.

INSPECTION : KISH PARS ASSO.

CHECKED BY : K.Z.

SHEET NO. : 01

DRAWN BY : K.Z.

REVISION :

APPROVED BY :

APPROVAL DATE :