

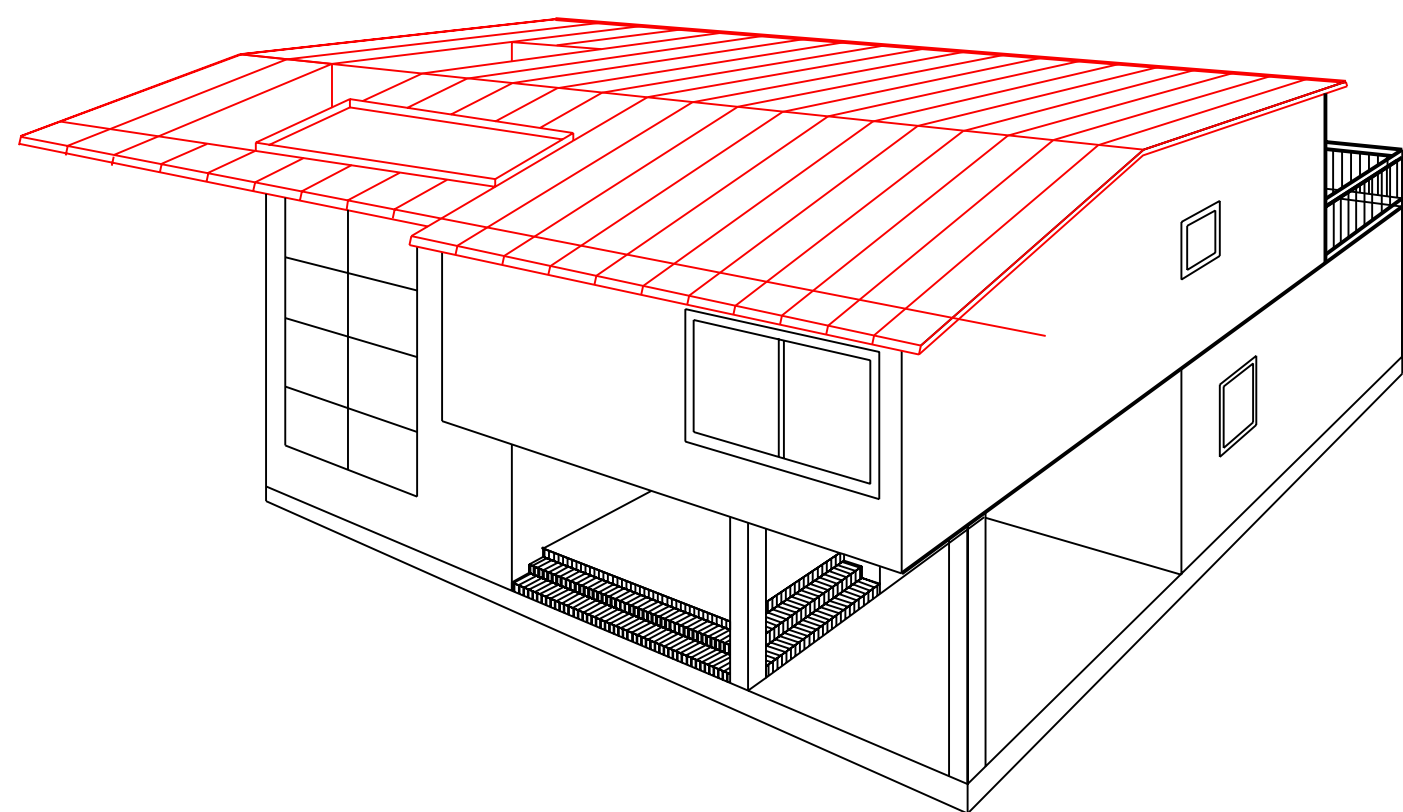
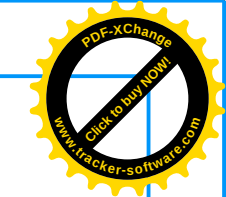


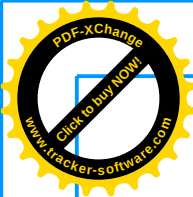


3 – D VIEW

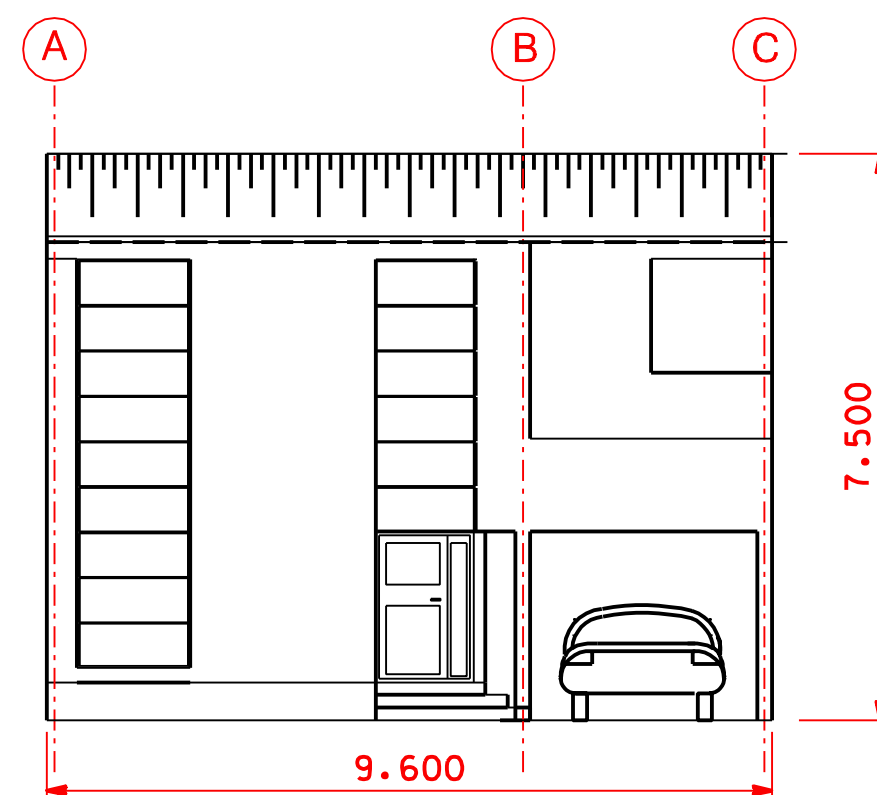


NORTH VIEW

SCALE : 1/100

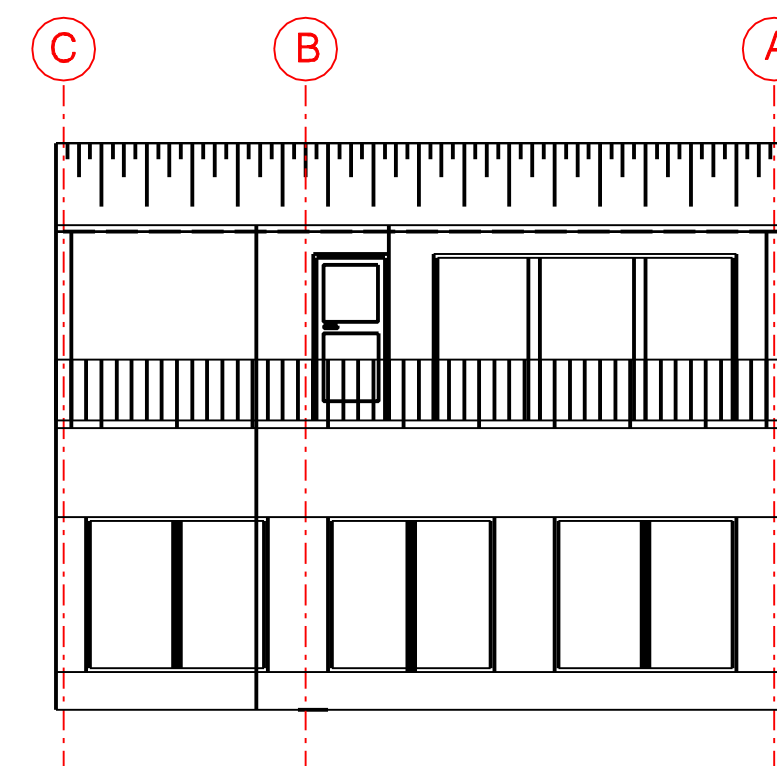

SOUTH VIEW

SCALE : 1/100

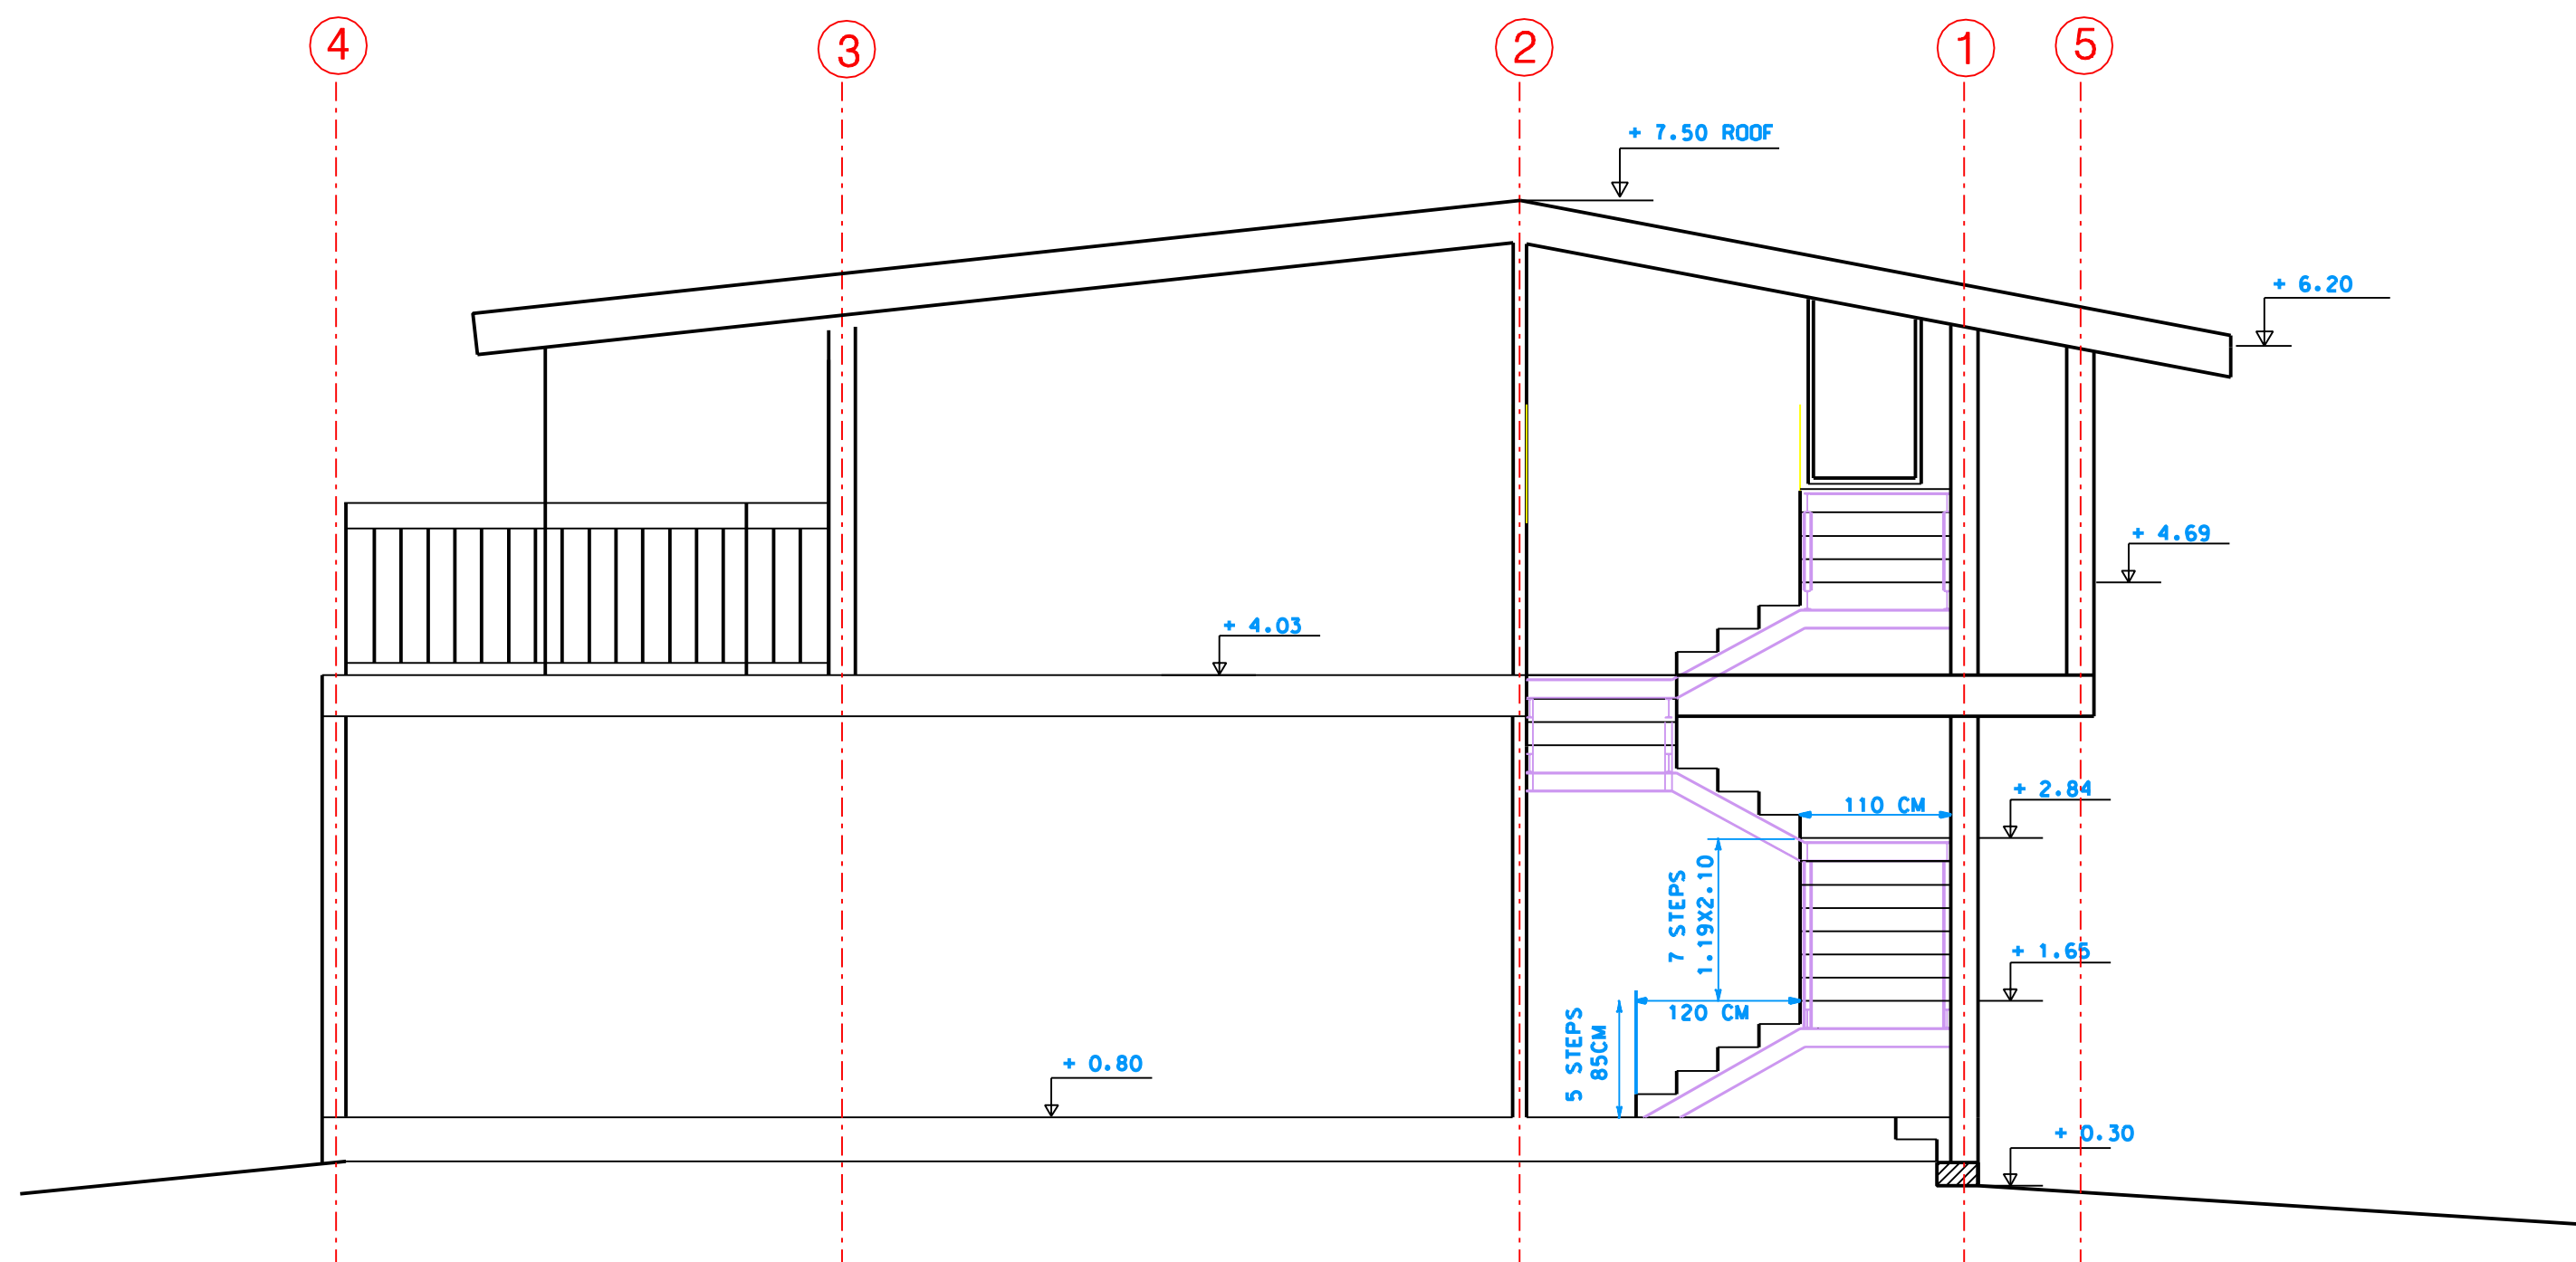

CROSS VIEW F – F

SCALE : 1/50

QUANTITIES	BUILT-UP AREA	GROSS FLOOR PLAN	GROSS LEASABLE AREA
PERMIT	(%40) 120 M2	180.00 M2 (+3%)	146.30 M2
ACTUAL	116.15 M2	181.55 M2	> 126.00 M2
FIRST		111.95 M2	88.60 M2
SECOND		85.80 M2	67.40 M2
TERRACE	COVERED (2/3)	11.80 M2	
PARKING	15 M2	-15 M2	
STAIRWAY	13 M2	-13 M2	

PARS ASSO CONSULTING ENGINEERS

LOT 82 / DIDANIHA / RESIDENTIAL

CLIENT : NASSIM JAEFARI	SHEET NO. : 1
ARCHITECTURE : KISH PARS ASSO.	DRAWN BY : A.S.
STRUCTURE : KISH PARS ASSO.	REVISION :
UTILITIES : KISH PARS ASSO.	APPROVED BY :
CHECKED BY : K.Z.P.	APPROVAL DATE :