


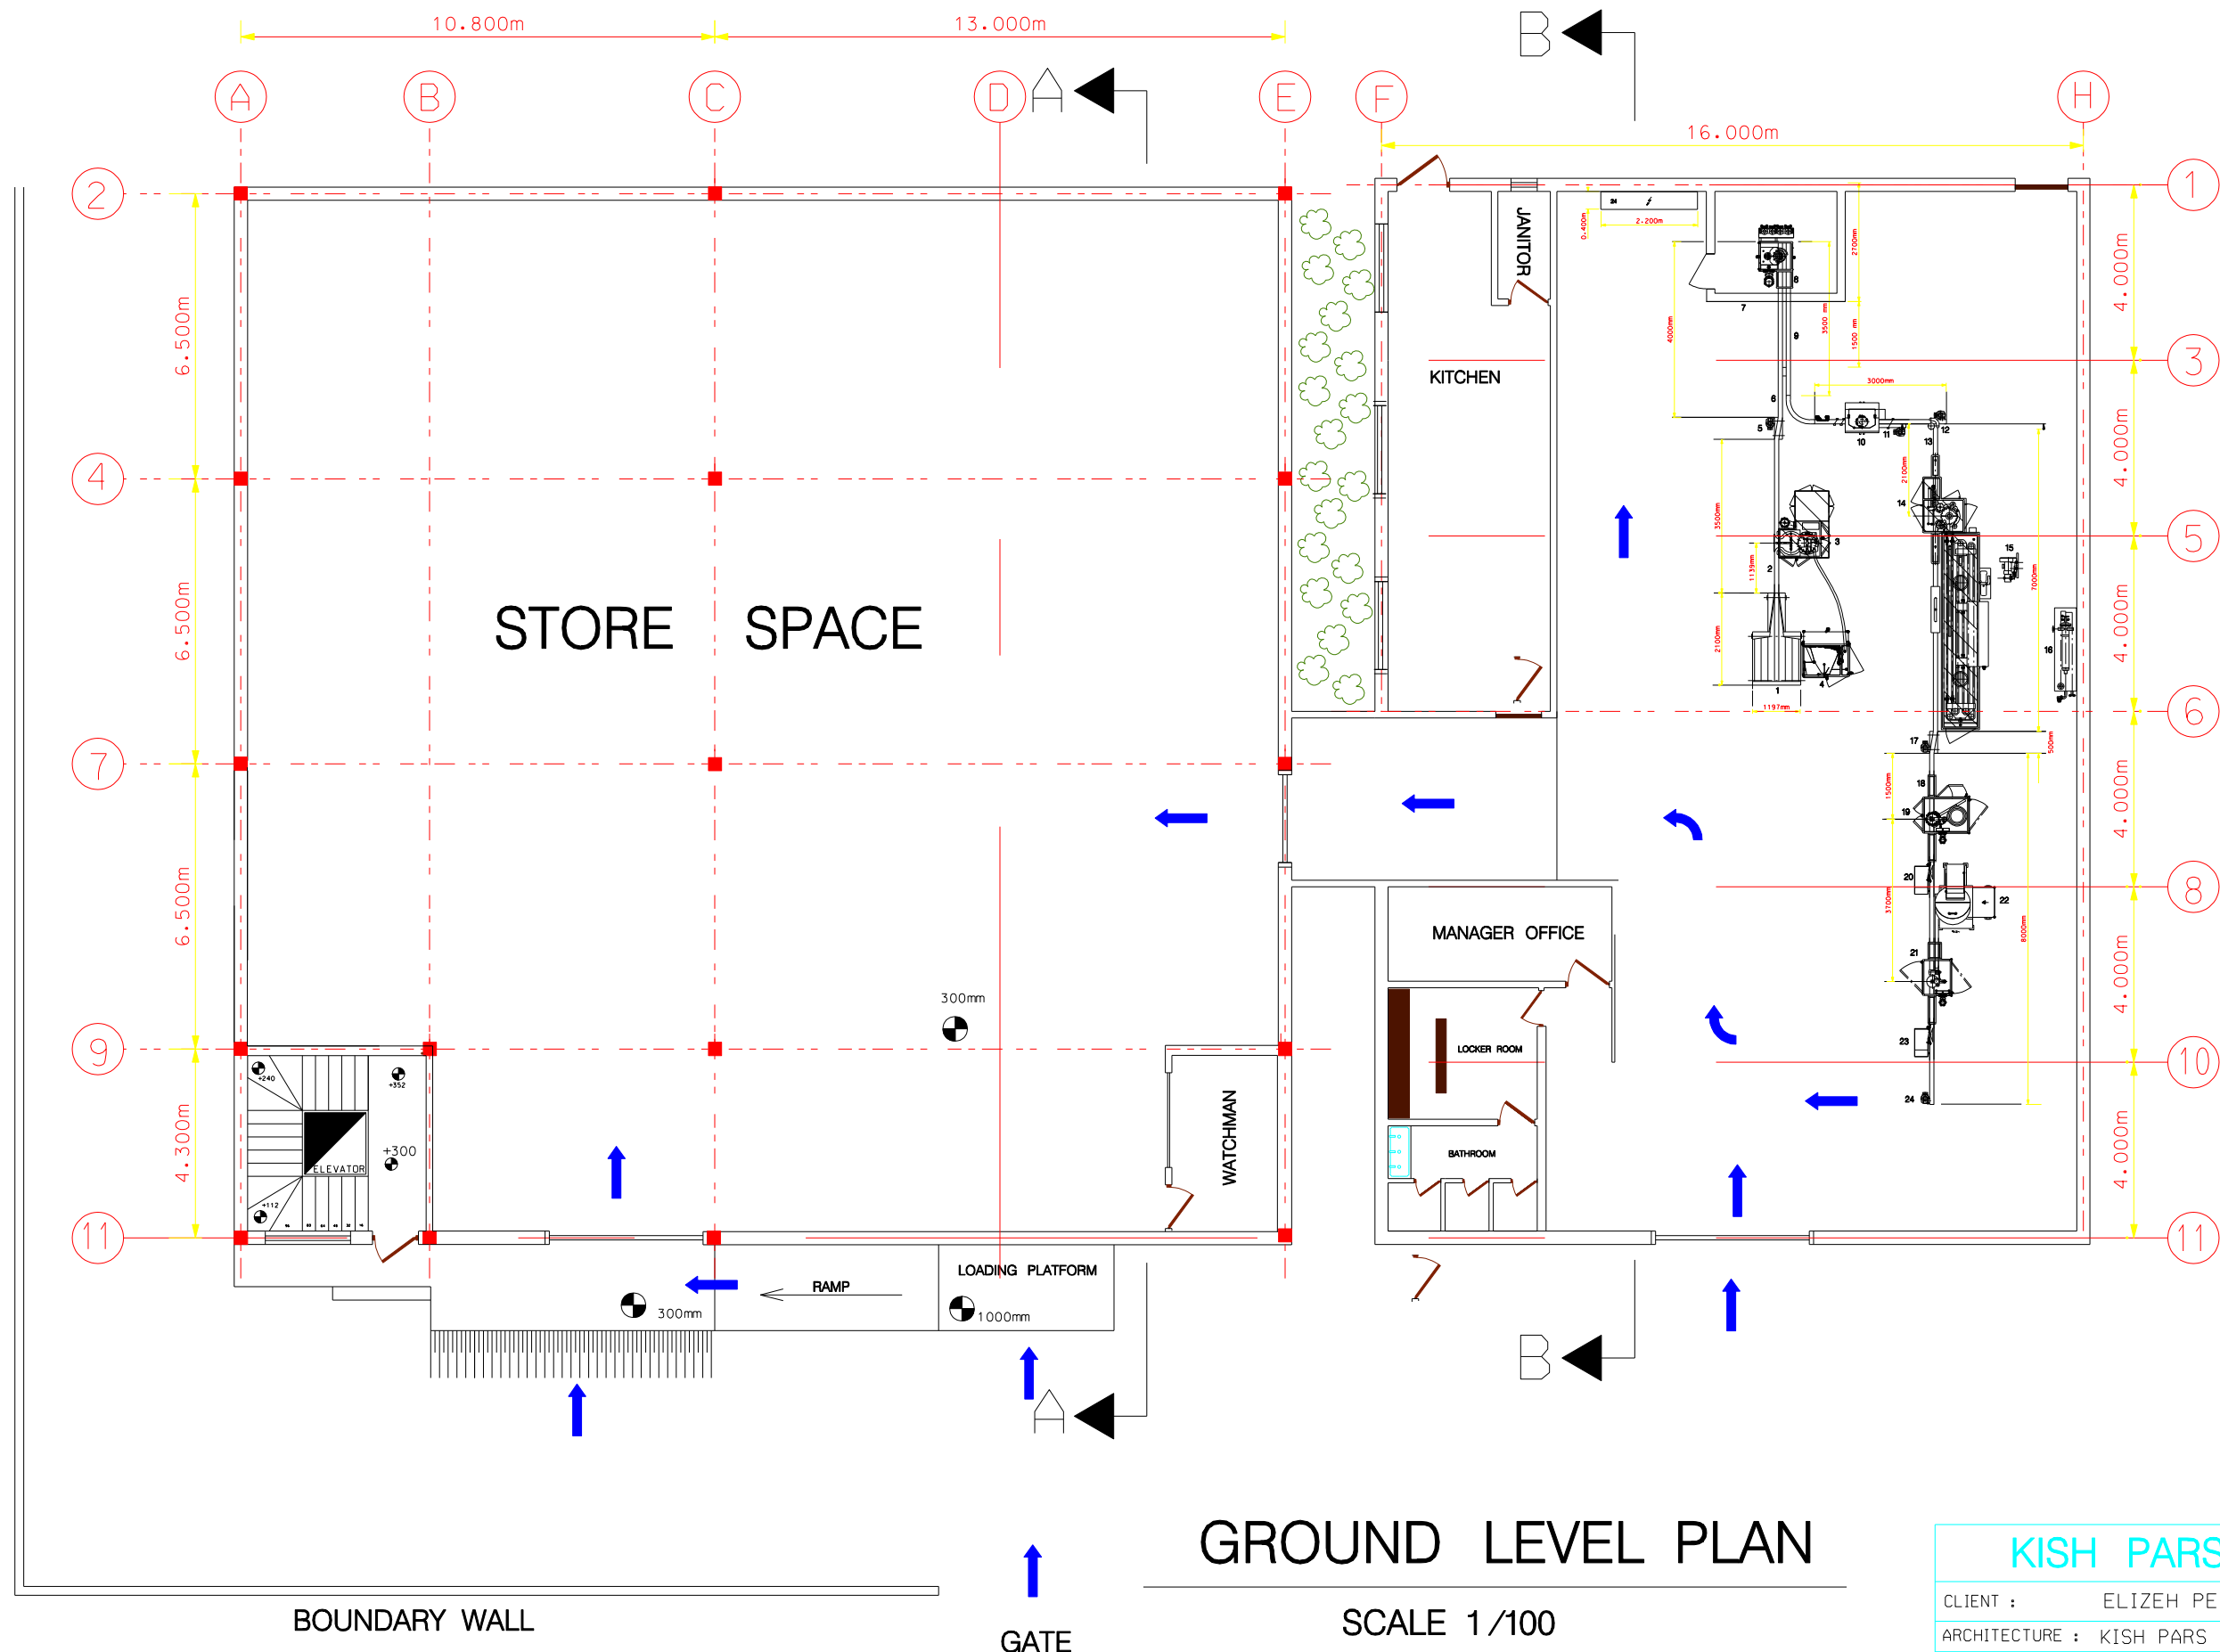

#### LEGEND

- 1 FEEDING TABLE 33'300/100
- 2 CONVEYOR BELT 30'000/100 (3.5m)
- 3 MACROMAT 2045/100
- 4 VALVE-SORTER 2020/210
- 5 CONNECTION PIECE 30'000/170
- 6 CONVEYOR BELT 30'000/100 (4m)
- 7 GASHOUSE (by customer)
- 8 INDEXING UNIT 2023/100
- 9 CONVEYOR BELT 30'000/100 (7.5m)
- 10 CHECKWEIGHER (by customer)
- 11 CONVEYOR BELT 30'000/100 (1.1m)
- 12 ANGLE GUIDE 30'000/150
- 13 DRYING CONVEYOR 30'000/201 (7m)
- 14 WATERTESTBATH ECO 90
- 15 BLOWER FOR DRYING CONVEYOR
- 16 WATER HEATER
- 17 CONNECTION PIECE 30'000/170
- 18 CONVEYOR BELT 30000/100 (8m)
- 19 SPRAYHEAD-INSERTER 2025/100
- 20 SPRAYHEAD CONTROL 2025/400
- 21 CAPPER 2033/100
- 22 CAP-SORTER 2033/200
- 23 CAP CONTROL 2033/400
- 24 ELECTRICAL ENCLOSURE 1000/900

## GROUND LEVEL PLAN

SCALE 1/100

### KISH PARS ASSOCIATES

|                 |                         |
|-----------------|-------------------------|
| CLIENT :        | ELIZEH PERFUME INDUSTRY |
| ARCHITECTURE :  | KISH PARS ASSO.         |
| STRUCTURE :     | KISH PARS ASSO.         |
| UTILITIES :     | KISH PARS ASSO.         |
| INSPECTION :    | KISH PARS ASSO.         |
| CHECKED BY :    | K.Z.                    |
| SHEET NO.:      | 02                      |
| DRAWN BY :      | K.Z.                    |
| REVISION :      |                         |
| APPROVED BY :   |                         |
| APPROVAL DATE : |                         |