


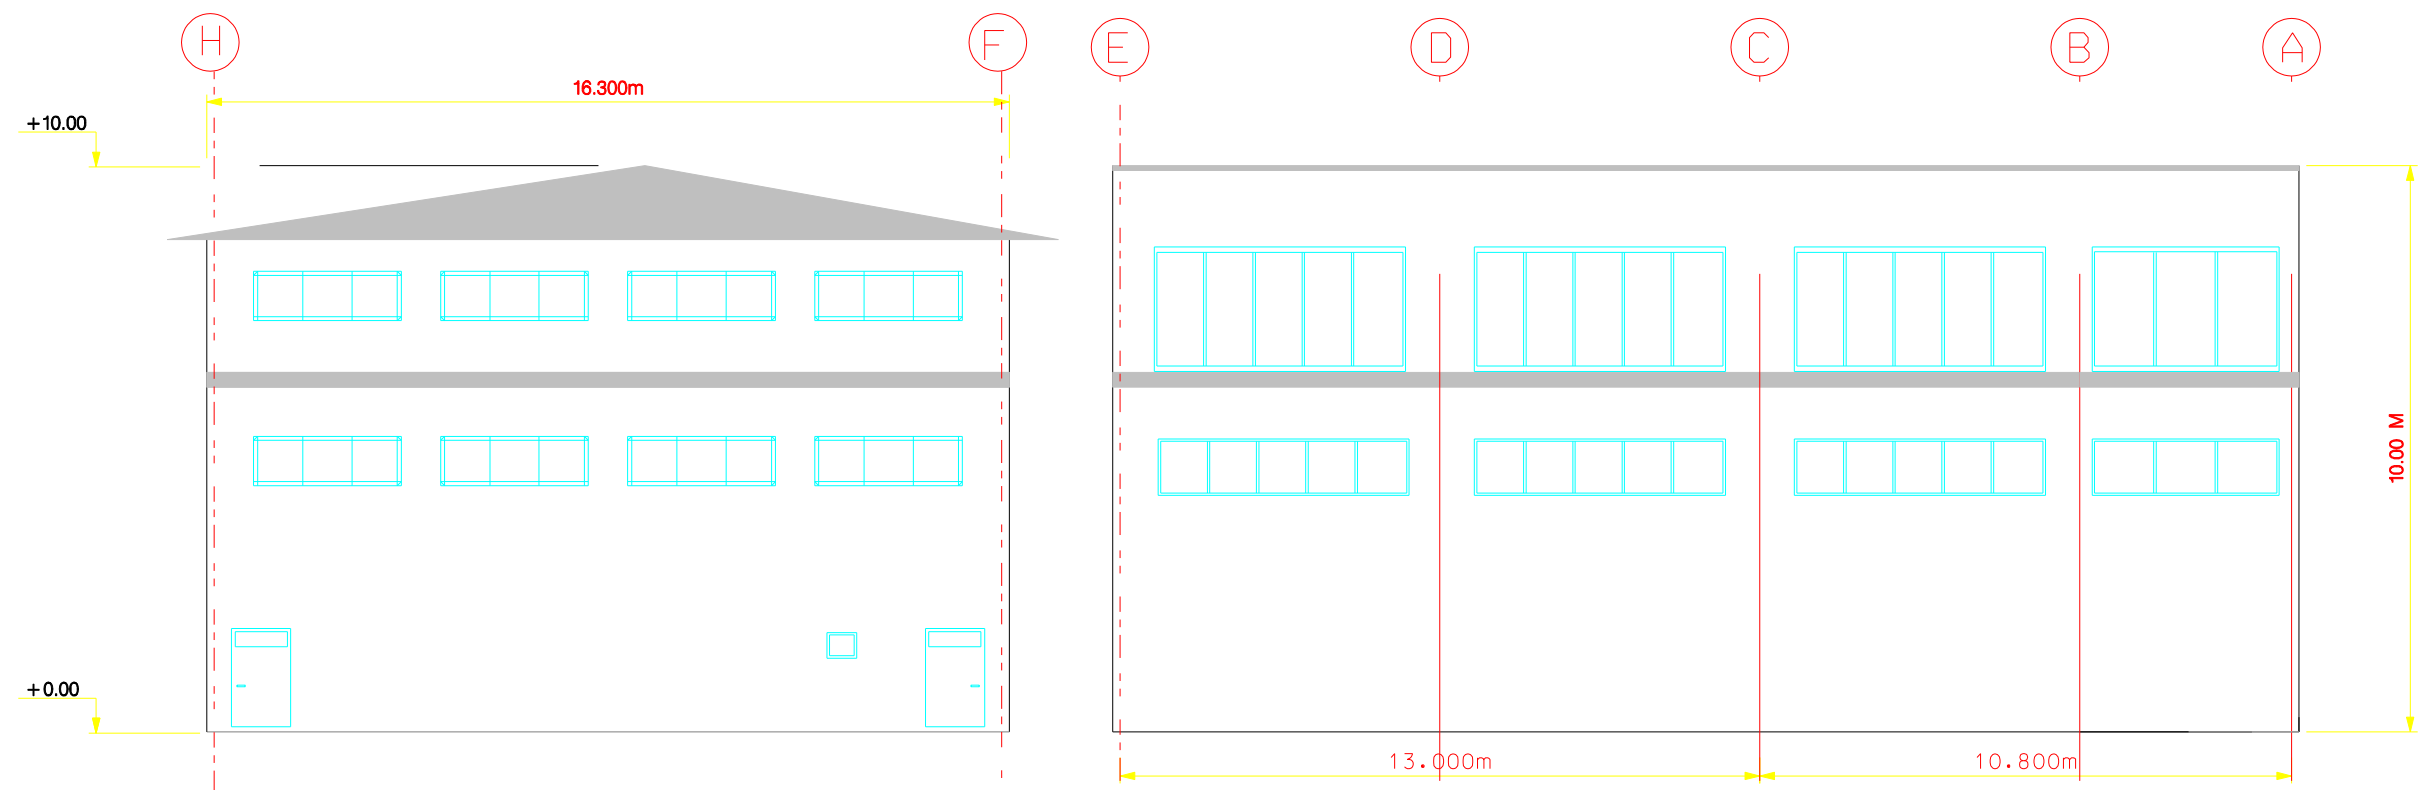

NORTH VIEW

SCALE 1/100

KISH PARS ASSOCIATES	
CLIENT :	ELIZEH PERFUME INDUSTRY
ARCHITECTURE : KISH PARS ASSO.	SHEET NO.: 07
STRUCTURE : KISH PARS ASSO.	DRAWN BY : K.Z.
UTILITIES : KISH PARS ASSO.	REVISION :
INSPECTION : KISH PARS ASSO.	APPROVED BY :
CHECKED BY : K.Z.	APPROVAL DATE :