


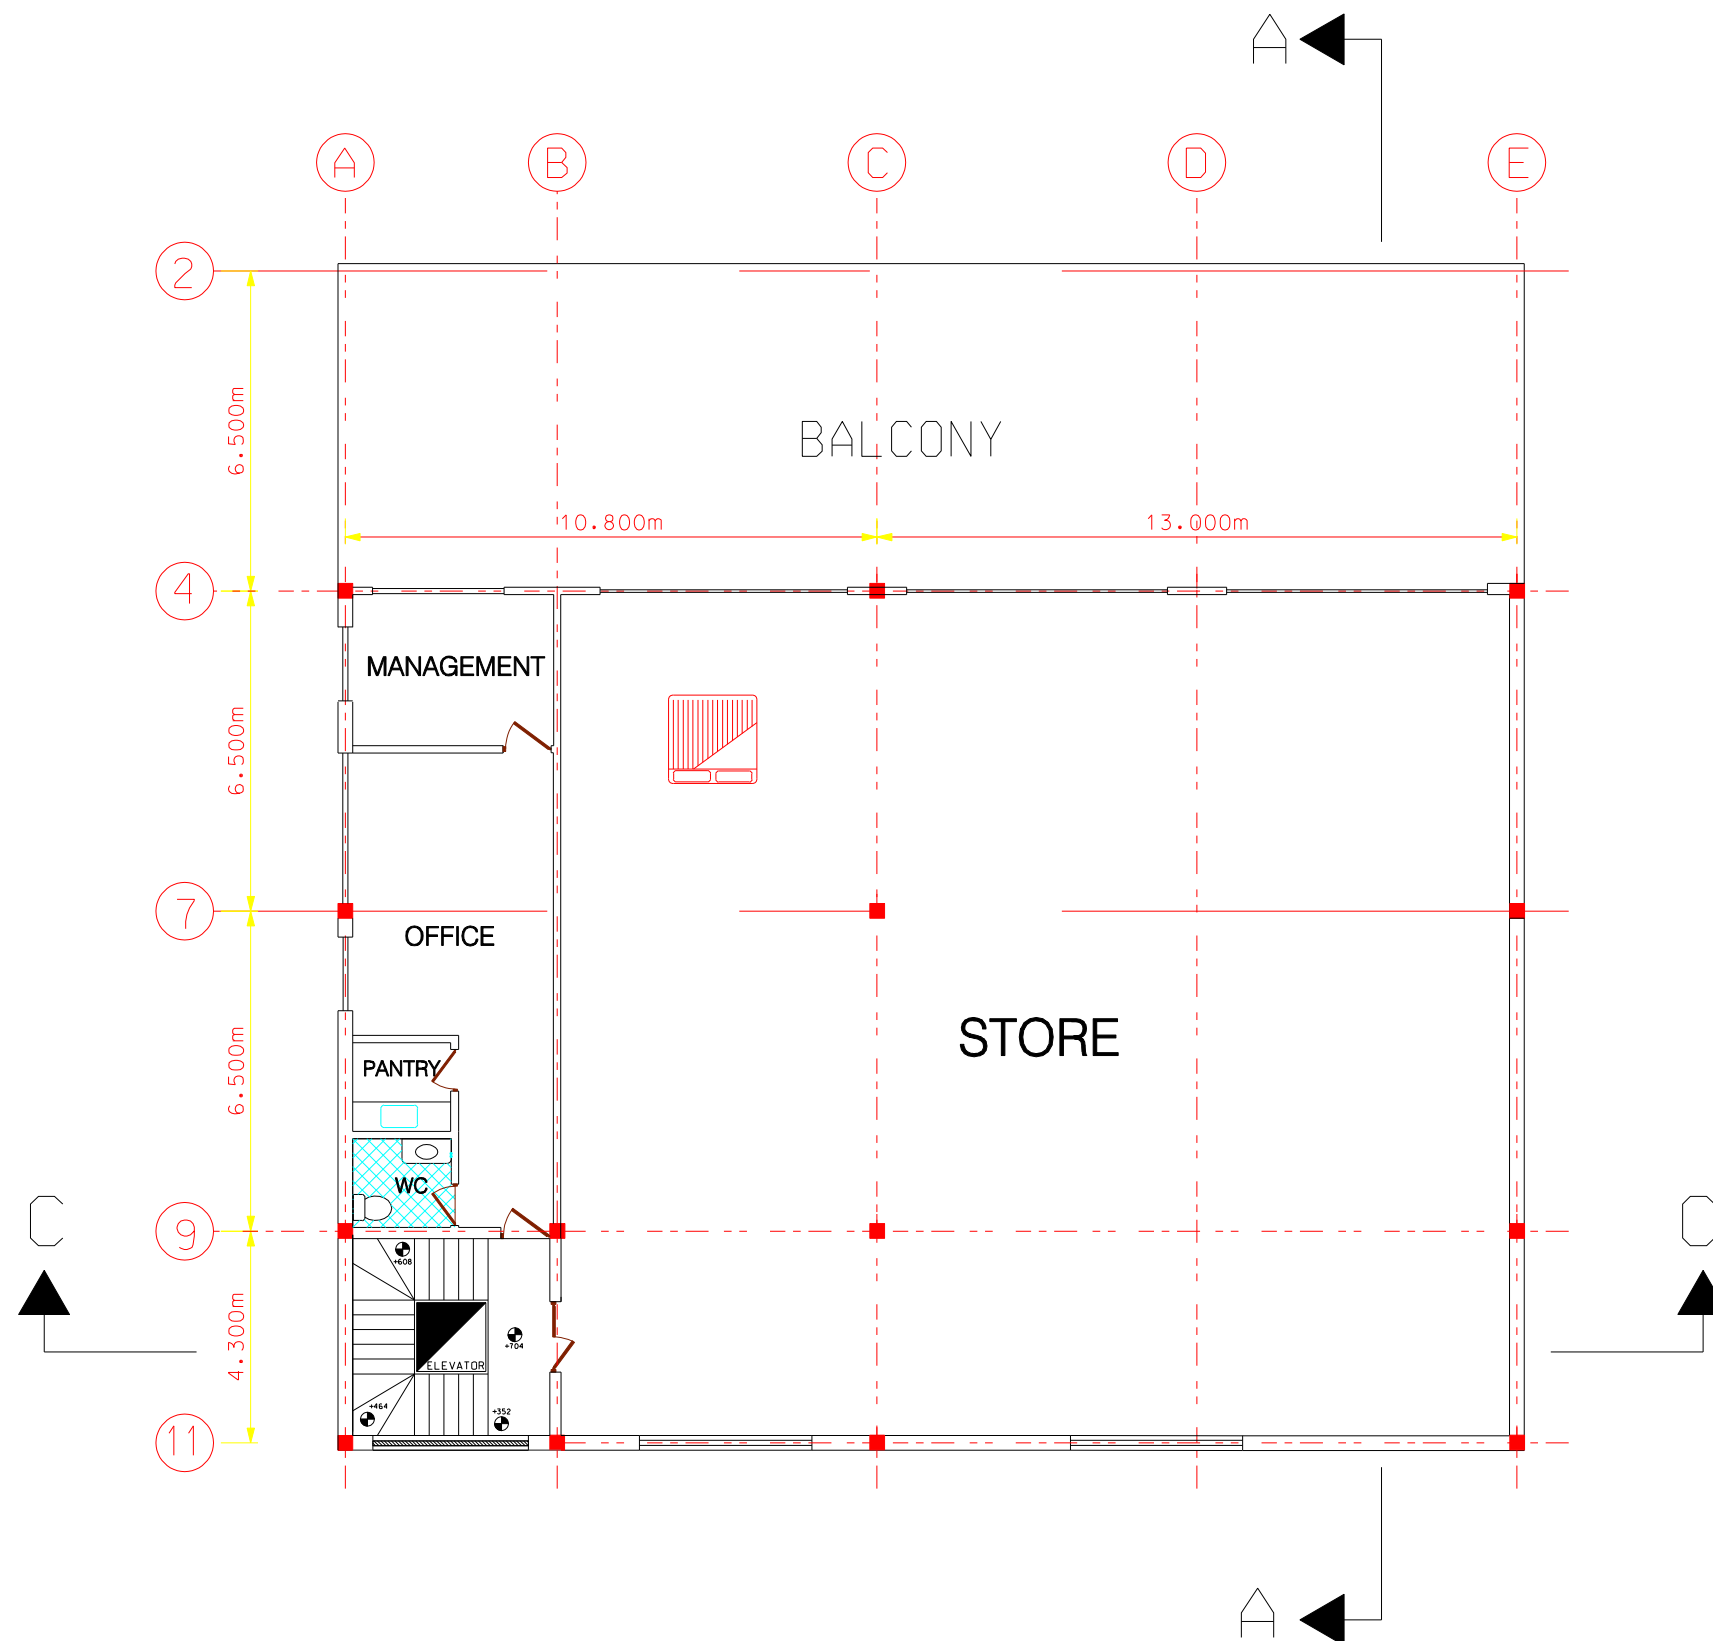

SECOND LEVEL PLAN

SCALE 1/100

KISH PARS ASSOCIATES

CLIENT :	ELIZEH PERFUME INDUSTRY
ARCHITECTURE :	KISH PARS ASSO.
STRUCTURE :	KISH PARS ASSO.
UTILITIES :	KISH PARS ASSO.
INSPECTION :	KISH PARS ASSO.
CHECKED BY :	K.Z.
SHEET NO. :	03
DRAWN BY :	K.Z.
REVISION :	
APPROVED BY :	
APPROVAL DATE :	