



ELIZEH LOCATION MAP

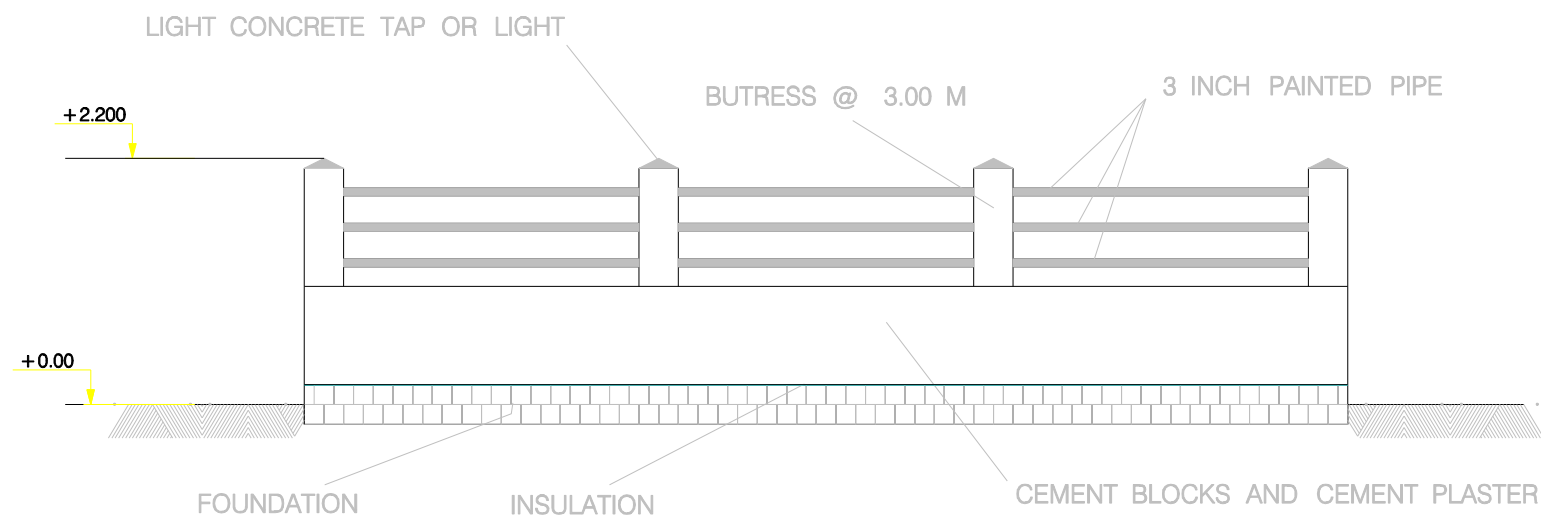

ELIZEH EXTERIOR WALL PLAN

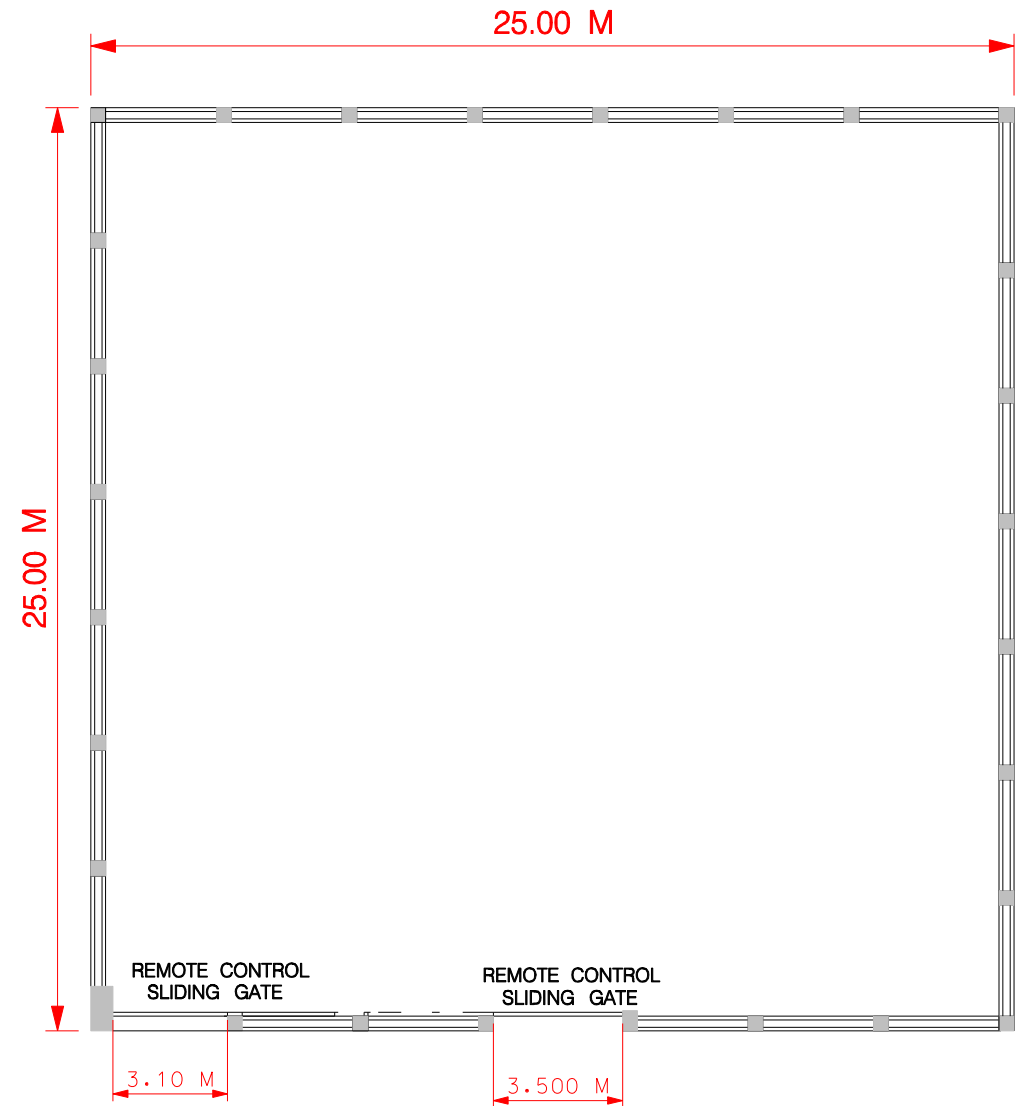

ELIZEH EXTERIOR WALL PLAN

KISH PARS ASSOCIATES

CLIENT : ELIZEH PERFUME INDUSTRY	
ARCHITECTURE : KISH PARS ASSO.	SHEET NO.: 09
STRUCTURE : KISH PARS ASSO.	DRAWN BY : K.Z.
UTILITIES : KISH PARS ASSO.	REVISION :
INSPECTION : KISH PARS ASSO.	APPROVED BY :
CHECKED BY : K.Z.	APPROVAL DATE :